


GRID POINTS TABLE: Volume Surface – COMP1						
ROW	COLUMN	EASTING	NORTHING	EXISTING	DESIGN	DIFF
C	0	187018.90	660588.68			
D	0	187018.90	660598.68			
E	0	187018.90	660608.68			
F	0	187018.90	660618.68			
G	0	187018.90	660628.68			
H	0	187018.90	660638.68			
I	0	187018.90	660648.68			
J	0	187018.90	660658.68			
K	0	187018.90	660668.68			
L	0	187018.90	660678.68			
A	1	187028.90	660568.68			
B	1	187028.90	660578.68			
C	1	187028.90	660588.68			
D	1	187028.90	660598.68	41.23	39.35	-1.88
E	1	187028.90	660608.68	41.55	39.40	-2.15
F	1	187028.90	660618.68	41.61	39.60	-2.01
G	1	187028.90	660628.68	42.09	39.77	-2.32
H	1	187028.90	660638.68	42.26	39.90	-2.36
I	1	187028.90	660648.68	42.28	40.06	-2.22
J	1	187028.90	660658.68	42.47	40.17	-2.30
K	1	187028.90	660668.68	40.90	40.29	-0.61
L	1	187028.90	660678.68			
M	1	187028.90	660688.68			
A	2	187038.90	660568.68			
B	2	187038.90	660578.68	40.14	39.35	-0.78
C	2	187038.90	660588.68	42.04	39.40	-2.65
D	2	187038.90	660598.68	42.10	39.44	-2.67
E	2	187038.90	660608.68	42.16	39.61	-2.55
F	2	187038.90	660618.68	42.39	39.74	-2.65
G	2	187038.90	660628.68	42.35	39.89	-2.46
H	2	187038.90	660638.68	42.42	39.99	-2.43
I	2	187038.90	660648.68	42.46	40.13	-2.33
J	2	187038.90	660658.68	42.62	40.22	-2.39
K	2	187038.90	660668.68	41.51	40.34	-1.17
L	2	187038.90	660678.68	40.69	40.35	-0.34
M	2	187038.90	660688.68			
A	3	187048.90	660568.68			
B	3	187048.90	660578.68	40.29	39.44	-0.85
C	3	187048.90	660588.68	42.17	39.48	-2.68
D	3	187048.90	660598.68	42.25	39.61	-2.64
E	3	187048.90	660608.68	42.26	39.72	-2.54
F	3	187048.90	660618.68	42.28	39.88	-2.40
G	3	187048.90	660628.68	42.50	39.95	-2.55
H	3	187048.90	660638.68	42.58	40.08	-2.51
I	3	187048.90	660648.68	42.50	40.17	-2.33
J	3	187048.90	660658.68	42.50	40.27	-2.22
K	3	187048.90	660668.68	42.43	40.35	-2.08
L	3	187048.90	660678.68	40.97	40.35	-0.62
M	3	187048.90	660688.68			
A	4	187058.90	660568.68			
B	4	187058.90	660578.68	40.42	39.53	-0.89
C	4	187058.90	660588.68	42.27	39.62	-2.65
D	4	187058.90	660598.68	42.25	39.73	-2.52
E	4	187058.90	660608.68	42.24	39.86	-2.38
F	4	187058.90	660618.68	42.24	39.94	-2.30
G	4	187058.90	660628.68	42.31	40.02	-2.29
H	4	187058.90	660638.68	42.37	40.14	-2.24
I	4	187058.90	660648.68	42.24	40.22	-2.02
J	4	187058.90	660658.68	42.03	40.32	-1.71
K	4	187058.90	660668.68	41.90	40.35	-1.55
L	4	187058.90	660678.68	40.95	40.35	-0.60
M	4	187058.90	660688.68			
A	5	187068.90	660568.68			
B	5	187068.90	660578.68			
C	5	187068.90	660588.68	40.02	39.74	-0.29
D	5	187068.90	660598.68	40.62	39.85	-0.76
E	5	187068.90	660608.68	40.80	39.93	-0.87
F	5	187068.90	660618.68	41.97	40.01	-1.96
G	5	187068.90	660628.68	41.45	40.10	-1.35
H	5	187068.90	660638.68	41.60	40.18	-1.42
I	5	187068.90	660648.68	41.61	40.27	-1.34
J	5	187068.90	660658.68	41.49	40.35	-1.14
K	5	187068.90	660668.68	41.37	40.35	-1.02
L	5	187068.90	660678.68	40.95	40.35	-0.60
M	5	187068.90	660688.68			
B	6	187078.90	660578.68			
C	6	187078.90	660588.68			
D	6	187078.90	660598.68			
E	6	187078.90	660608.68			
F	6	187078.90	660618.68			
G	6	187078.90	660628.68			
H	6	187078.90	660638.68			
I	6	187078.90	660648.68			
J	6	187078.90	660658.68			
K	6	187078.90	660668.68	40.97	40.49	-0.47
L	6	187078.90	660678.68			
M	6	187078.90	660688.68			
L	7	187088.90	660658.68			
L	7	187088.90	660678.68			

Cut/Fill Summary

Name	Cut Factor	Fill Factor	2d Area	Cut	Fill	Net
COMP1	1.000	1.000	5189.25sq.m	9373.09 Cu. M.	92.38 Cu. M.	9280.71 Cu. M.<Cut>
Totals			5189.25sq.m	9373.09 Cu. M.	92.38 Cu. M.	9280.71 Cu. M.<Cut>

GRID CELLS TABLE: Volume Surface – COMP1						
--CELL ID--		--INTERMEDIATE--		VOLUMES--	--ACCUMULATIVE--	
ROW	COLUMN	---	CUT---	---	FILL---	---
C	0		2.95	0.00	2.95	0.00
D	0		16.55	19.22	19.50	19.22
E	0		35.50	0.00	55.00	19.22
F	0		45.58	36.21	100.58	55.43
G	0		69.77	36.95	170.35	92.38
H	0		87.42	0.00	257.77	92.38
I	0		112.17	0.00	369.94	92.38
J	0		65.39	0.00	435.33	92.38
K	0		34.00	0.00	469.33	92.38
A	1		10.38	0.00	479.72	92.38
B	1		185.98	0.00	665.70	92.38
C	1		253.16	0.00	918.86	92.38
D	1		255.41	0.00	1174.28	92.38
E	1		254.17	0.00	1428.45	92.38
F	1		251.87	0.00	1680.32	92.38
G	1		243.92	0.00	1924.25	92.38
H	1		232.55	0.00	2156.80	92.38
I	1		234.01	0.00	2390.81	92.38
J	1		100.04	0.00	2490.85	92.38
K	1		44.77	0.00	2535.61	92.38
L	1		3.80	0.00	2539.41	92.38
A	2		13.76	0.00	2553.17	92.38
B	2		216.11	0.00	2769.28	92.38
C	2		271.79	0.00	3041.07	92.38
D	2		260.89	0.00	3301.96	92.38
E	2		255.04	0.00	3557.00	92.38
F	2		250.84	0.00	3807.83	92.38
G	2		251.06	0.00	4058.90	92.38
H	2		241.61	0.00	4300.51	92.38
I	2		237.86	0.00	4538.37	92.38
J	2		220.14	0.00	4758.52	92.38
K	2		150.81	0.00	4909.33	92.38
L	2		21.15	0.00	4930.48	92.38
A	3		14.47	0.00	4944.95	92.38
B	3		219.53	0.00	5164.48	92.38
C	3		265.42	0.00	5429.90	92.38
D	3		252.18	0.00	5682.08	92.38
E	3		238.53	0.00	5920.61	92.38
F	3		236.20	0.00	6156.81	92.38
G	3		243.30	0.00	6400.12	92.38
H	3		230.41	0.00	6630.52	92.38
I	3		211.59	0.00	6842.12	92.38
J	3		193.60	0.00	7035.71	92.38
K	3		141.25	0.00	7176.96	92.38
L	3		23.39	0.00	7200.35	92.38
A	4		4.18	0.00	7204.54	92.38
B	4		131.54	0.00	7336.08	92.38
C	4		171.50	0.00	7507.58	92.38
D	4		208.81	0.00	7716.39	92.38
E	4		199.03	0.00	7915.42	92.38
F	4		197.21	0.00	8112.63	92.38
G	4		196.28	0.00	8308.91	92.38
H	4		183.95	0.00	8492.86	92.38
I	4		156.10	0.00	8648.95	92.38
J	4		133.74	0.00	8782.69	92.38
K	4		100.30	0.00	8883.00	92.38
L	4		25.05	0.00	8908.05	92.38
B	5		1.38	0.00	8909.43	92.38
C	5		8.40	0.00	8917.83	92.38
D	5		18.02	0.00	8935.86	92.38
E	5		26.47	0.00	8962.33	92.38
F	5		43.80	0.00	9006.14	92.38
G	5		57.29	0.00	9063.42	92.38
H	5		73.99	0.00	9137.42	92.38
I	5		76.15	0.00	9213.57	92.38
J	5		81.62	0.00	9295.19	92.38
K	5		64.65	0.00	9359.85	92.38
L	5		11.87	0.00	9371.72	92.38
J	6		0.41	0.00	9372.13	92.38
K	6		0.95	0.00	9373.09	92.38

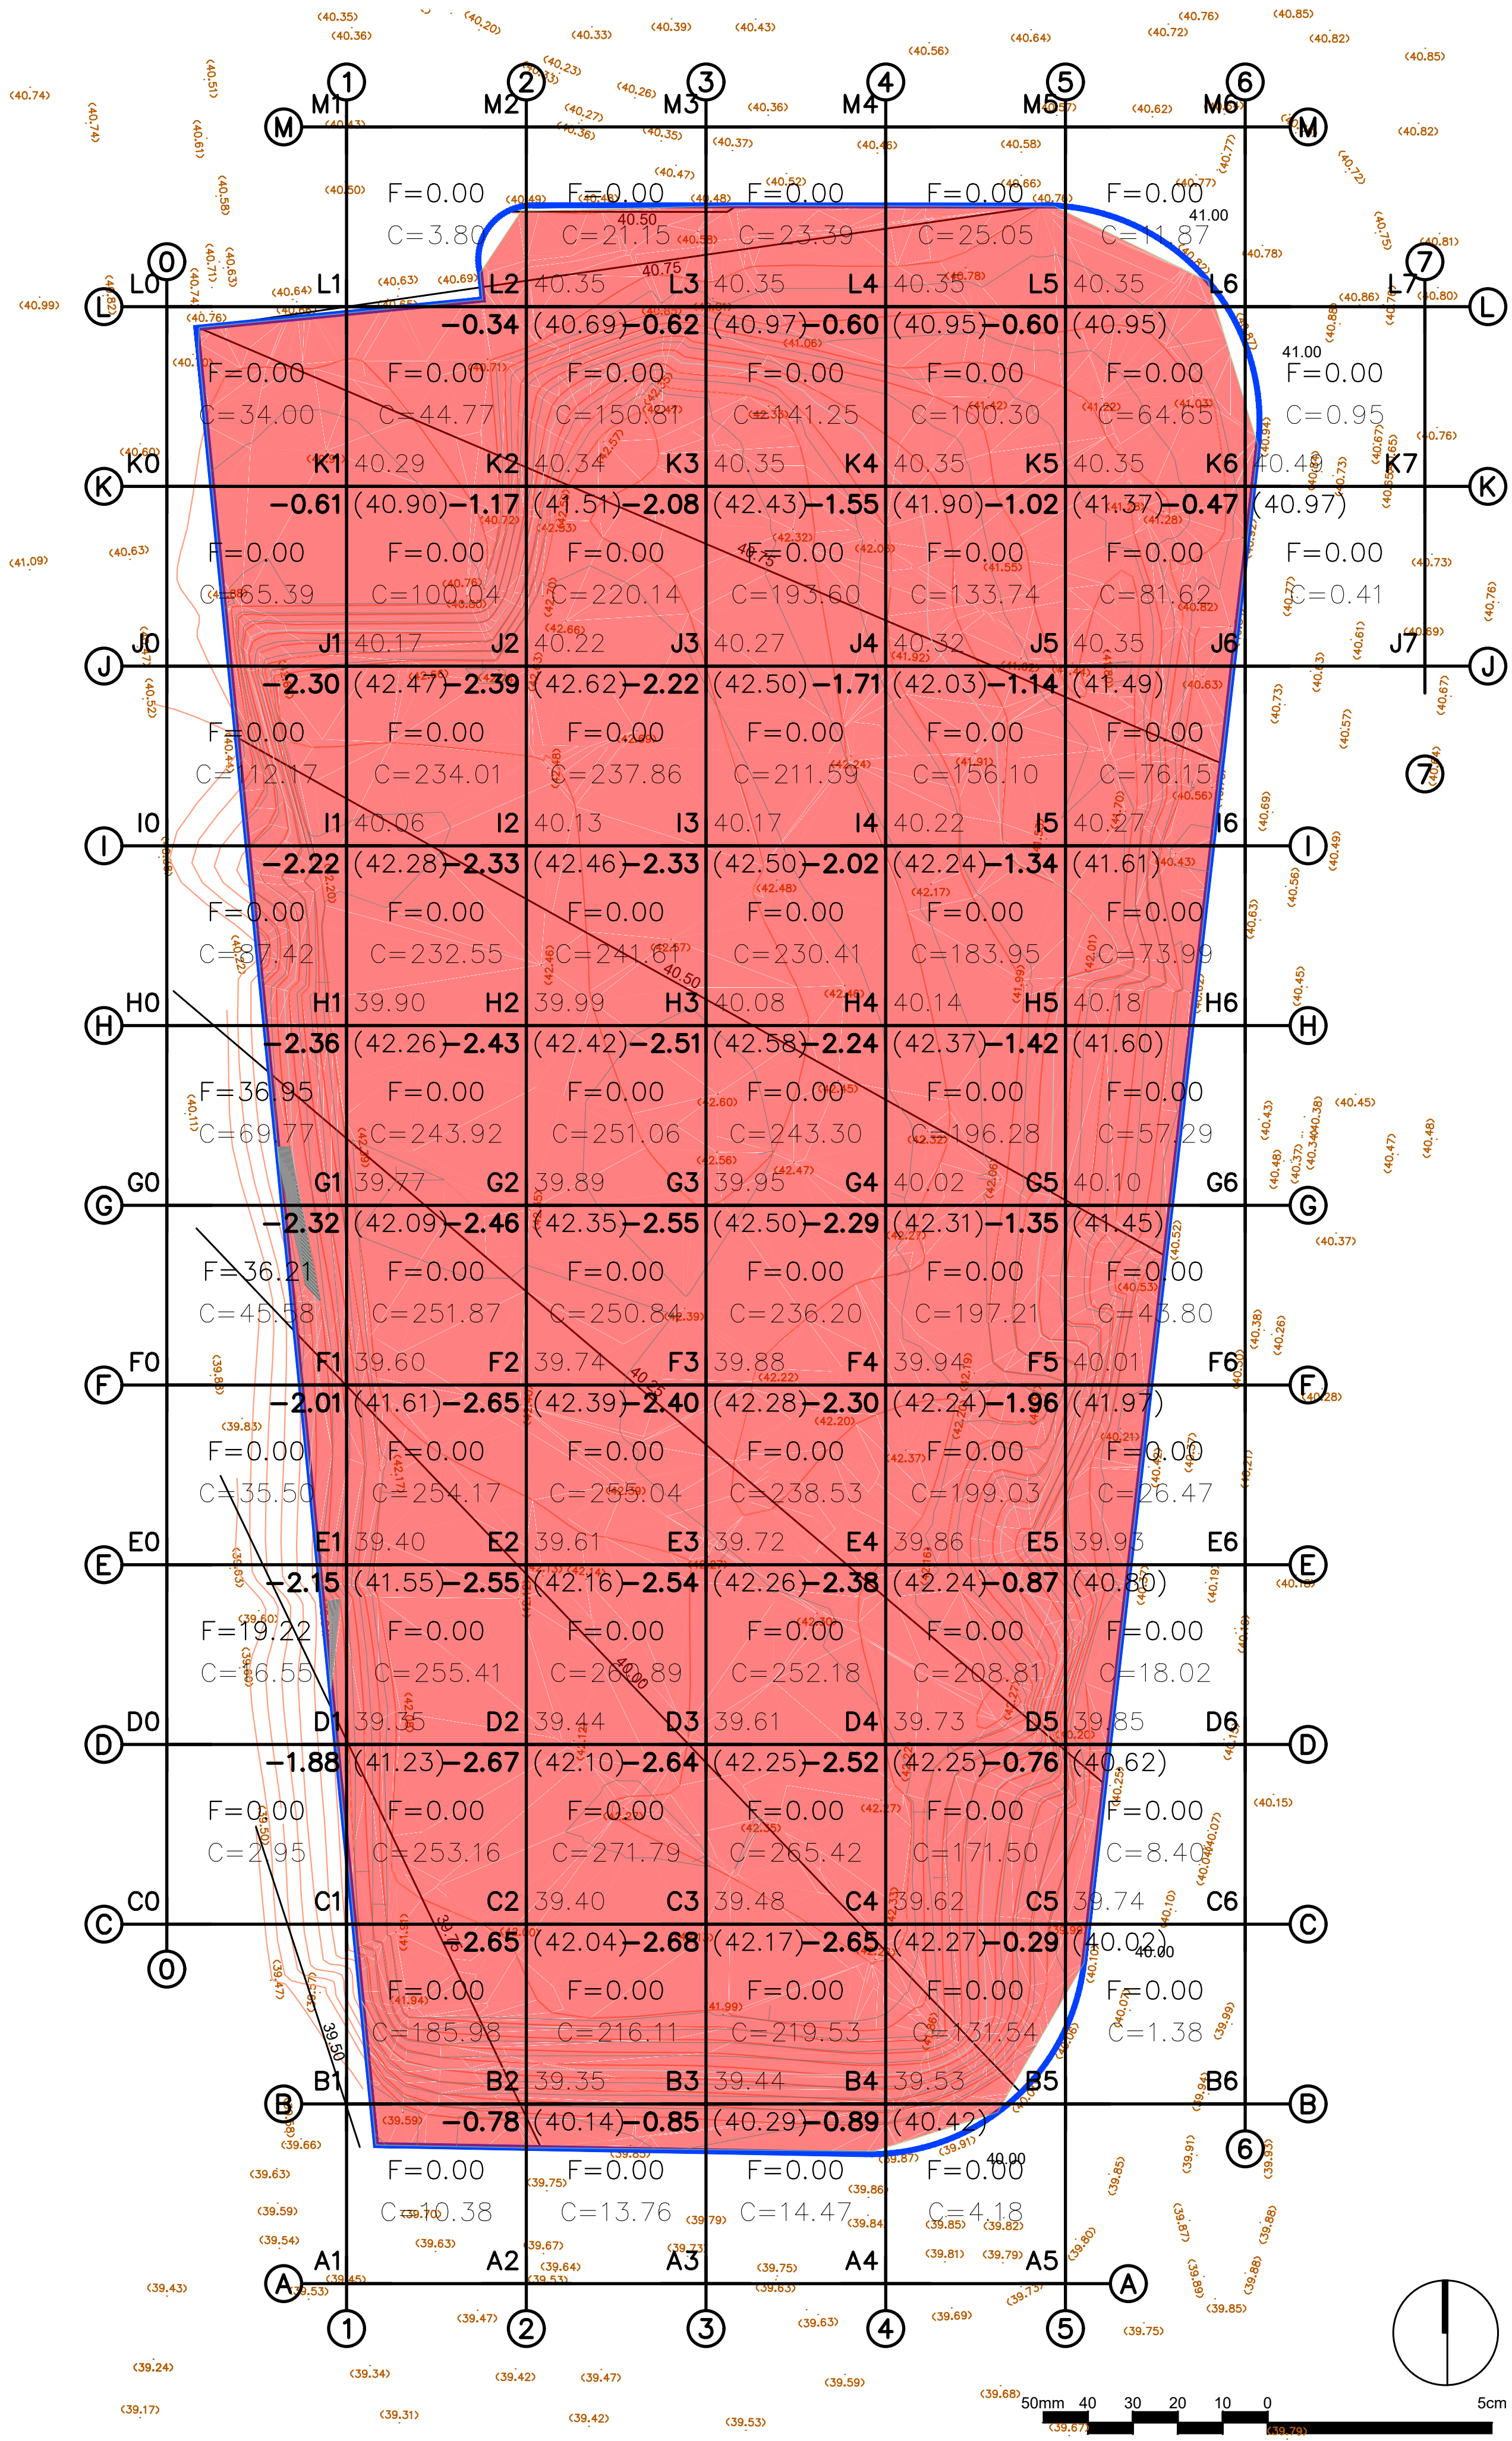

00/00/2026	דודו	אמא	1

שנייט וועטועפן

חתימה

תאריך

מבני ציבור

חלקה 26 אונו הצעירה

קרית אונו

תכנית עבודות עפר

מספר תוכנית	מספר העבודה
05	1154
קנה מידה : 1: 250 @A1	תאריך : 04/08/2026
מתכנן : דודו	בקורת : דודו
אדריכל אחראי : דודו אילת	
מועדדה	לעיון
	למסור
	לביצוע
	לסכר

קקטוס עירוני

אדריכלות נוף | עיצוב עירוני

אבי חוש 09/2 מדיען 054-4882777

david@urbancactus.co.il